

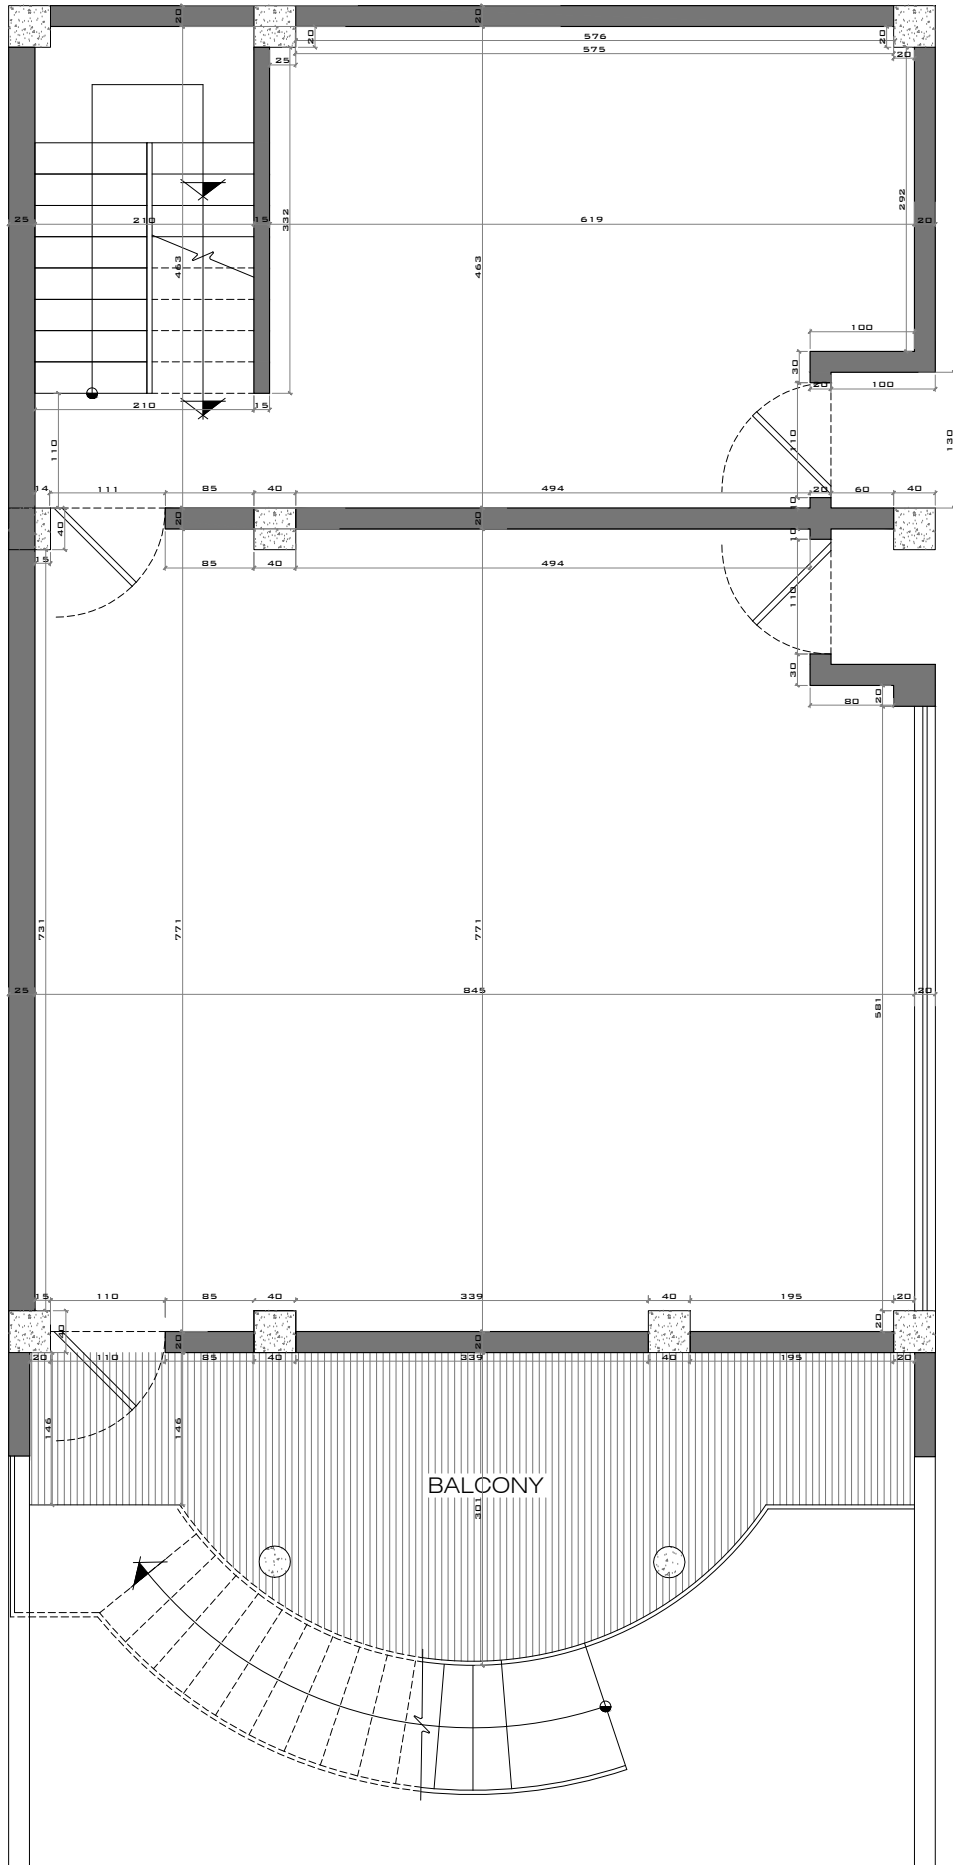


CLIENT :	DESIGN :	SHEET TITLE :
PROJECT TITLE: renovation	SHEET SIZE :	
DATE :	SCALE :	
PROJECT NUMBER:	SHEET NUMBER : A-1	

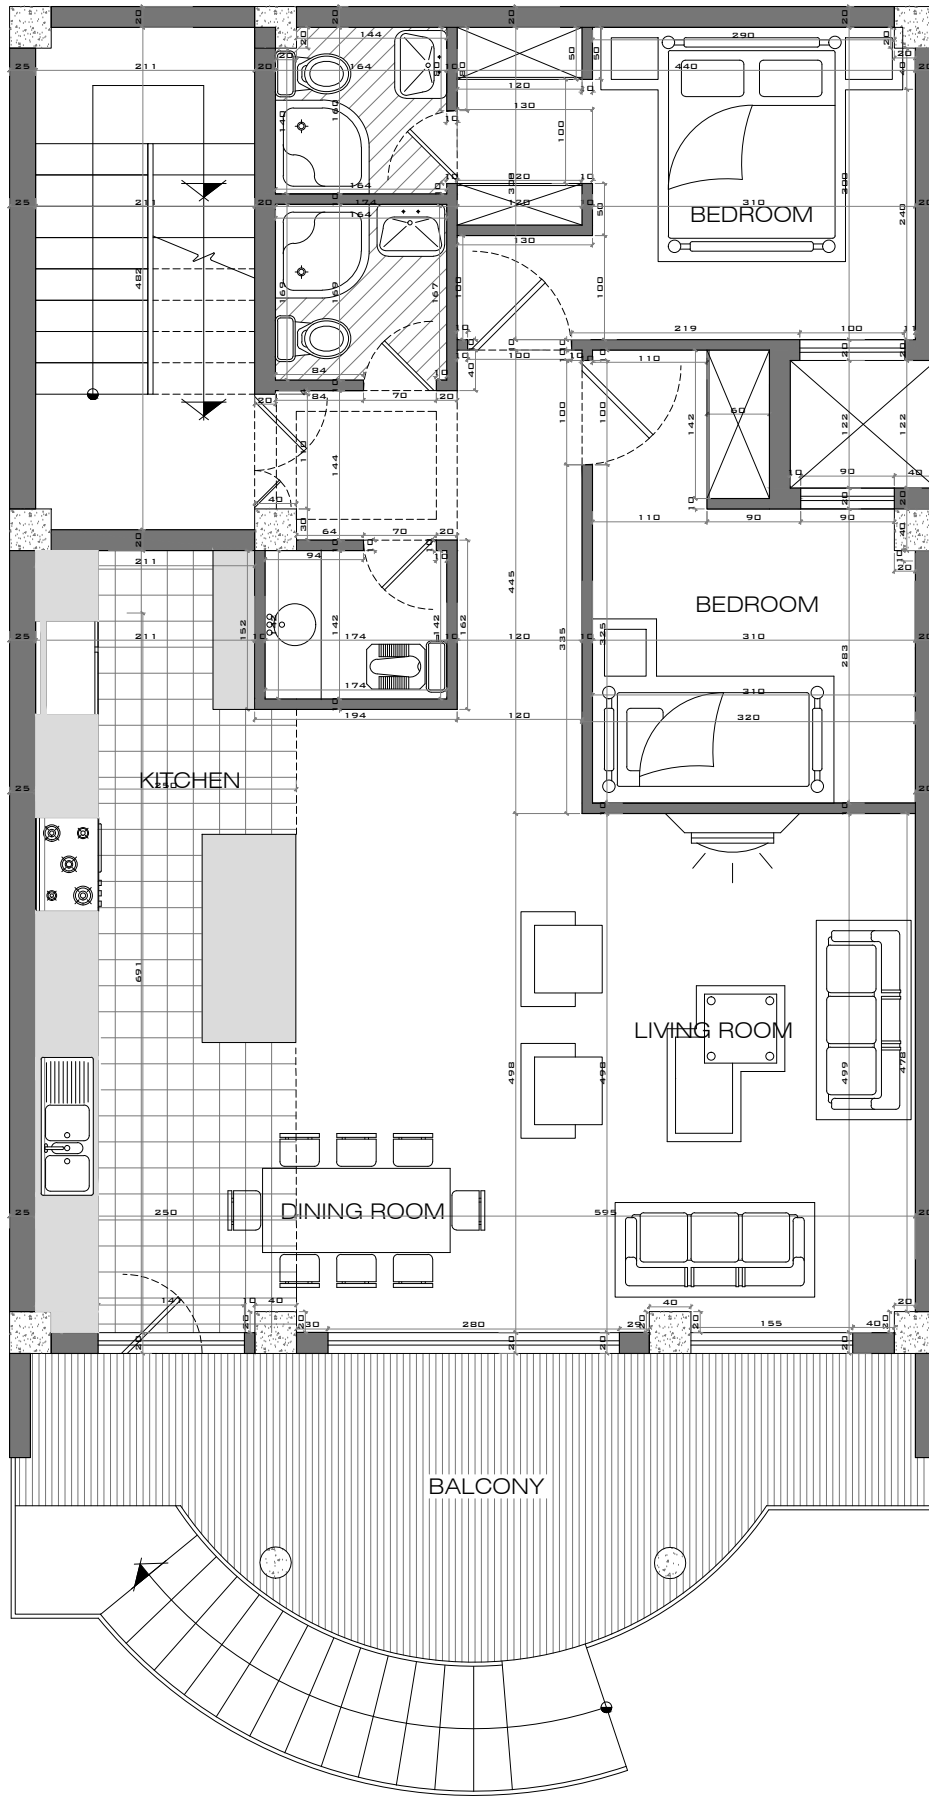

CLIENT :	DESIGN :	SHEET TITLE :
PROJECT TITLE: renovation	SHEET SIZE :	
DATE :	SCALE :	
PROJECT NUMBER:	SHEET NUMBER : A-1	

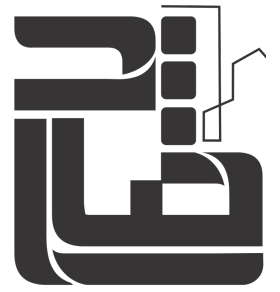

CLIENT :	DESIGN :	SHEET TITLE :
PROJECT TITLE: renovation	SHEET SIZE :	
DATE :	SCALE :	
PROJECT NUMBER:	SHEET NUMBER : A-1	